






FIRST SUPPLEMENTAL CONDOMINIUM MAP OF THE  
RETREAT ON THE BLUE  
 TOWN OF SILVERTHORNE, SUMMIT COUNTY, COLORADO  
 SHEET 4 of 5  
BUILDING E

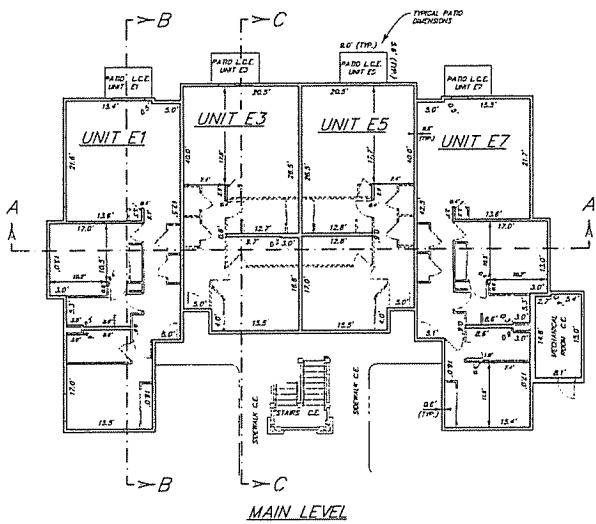

MAIN LEVEL

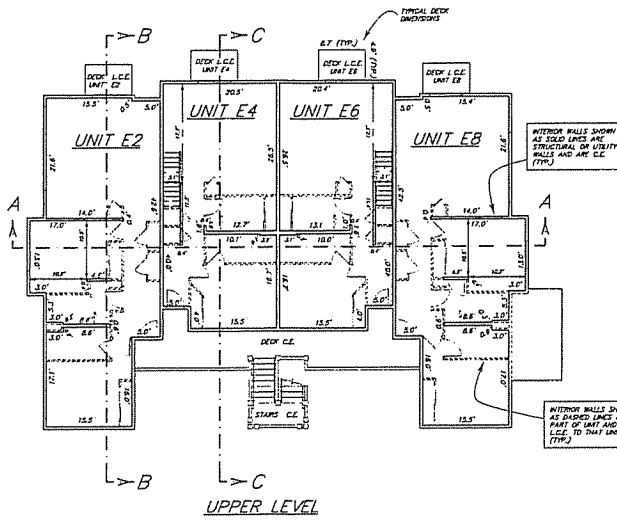


UPPER LEVEL

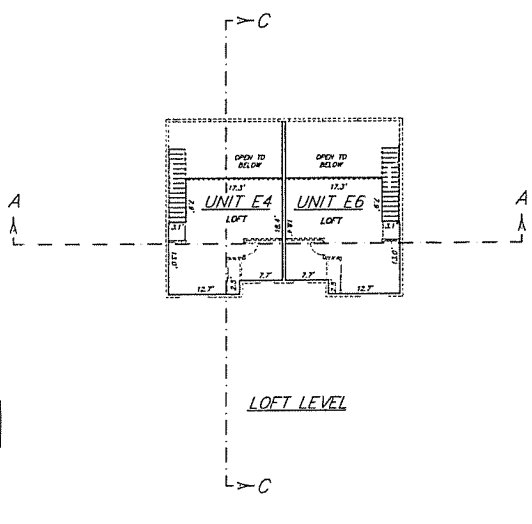


LOFT LEVEL

PLAN VIEWS


Scale: 1" = 10'  
 C.E. = COMMON ELEMENT  
 L.C.E. = LIMITED COMMON ELEMENT

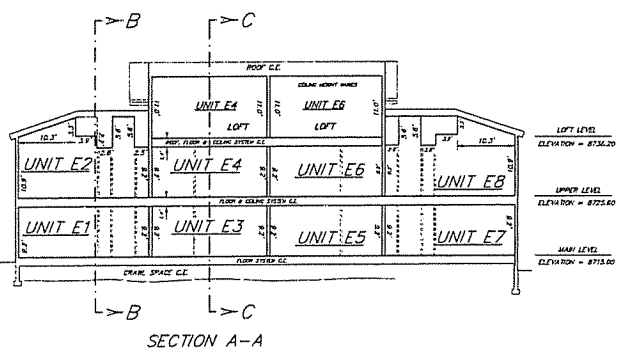

SECTION A-A

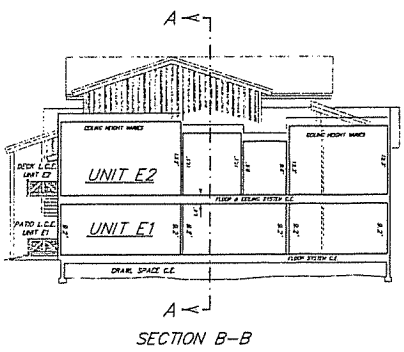

SECTION B-B

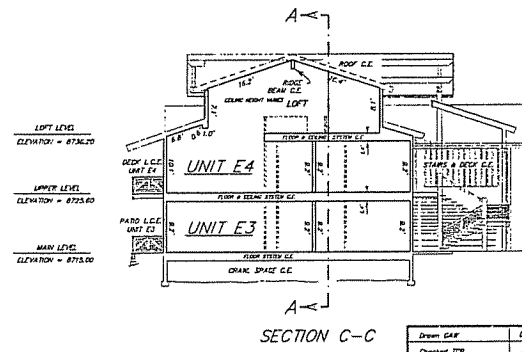

SECTION C-C

SECTION VIEWS

Scale: 1" = 10'







Drawn: CAK	Des: SUPP-C-LEWG	Project: 16233
Checked: JTB	Date: 05/18/02	Sheet: 4 of 5
R-A-N-G-E-W-E-S-T		
ENGINEERS & SURVEYORS INC.		
P.O. Box 589		
Silverthorne, CO 80498 970-468-6281		


FIRST SUPPLEMENTAL CONDOMINIUM MAP OF THE  
RETREAT ON THE BLUE

TOWN OF SILVERTHORNE, SUMMIT COUNTY, COLORADO  
 SHEET 2 of 5

BUILDING D

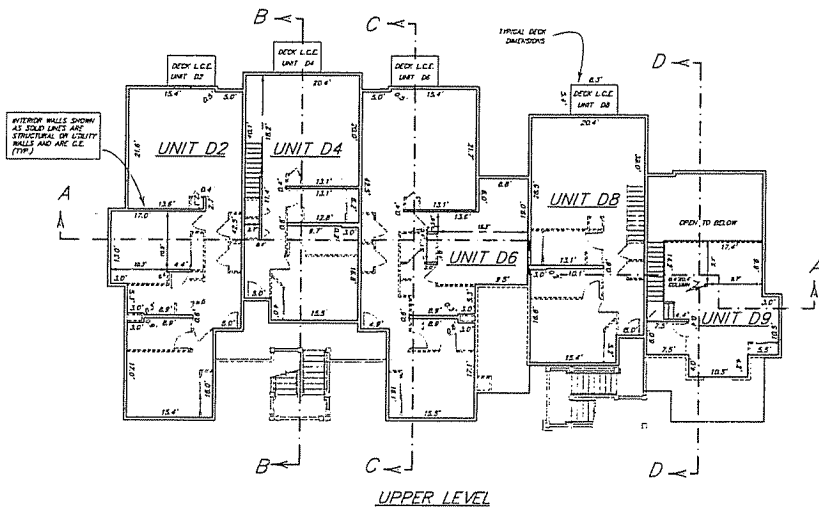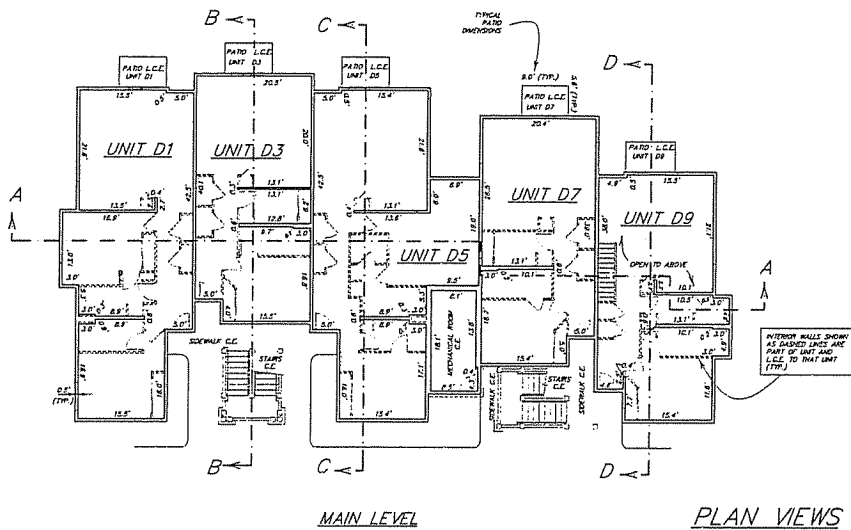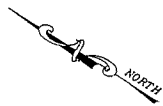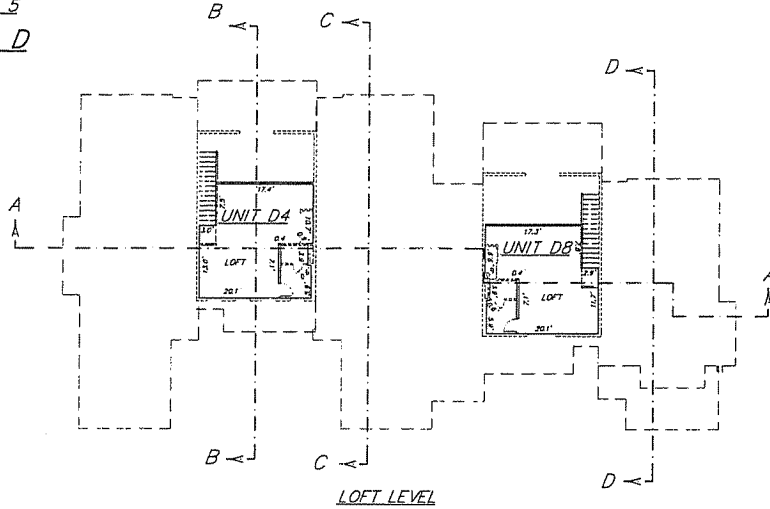





PLAN VIEWS  
 Scale: 1" = 10'





FIRST SUPPLEMENTAL CONDOMINIUM MAP OF THE  
RETREAT ON THE BLUE  
 TOWN OF SILVERTHORNE, SUMMIT COUNTY, COLORADO  
 SHEET 3 of 5  
BUILDING D

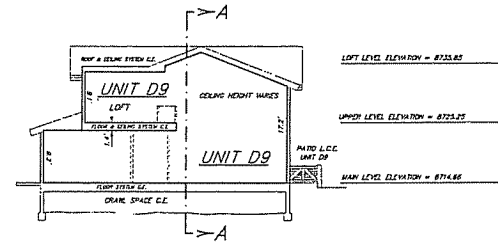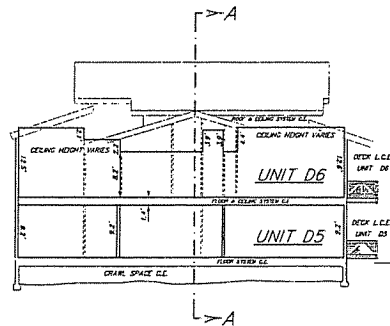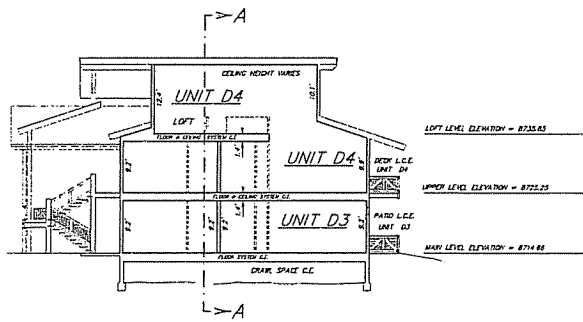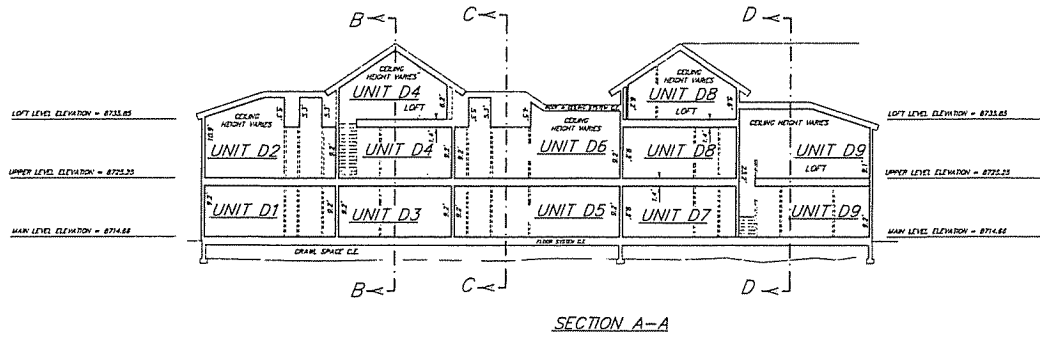

SECTION VIEWS


Scale: 1" = 10'




Drawn: EAF	Sup. SUP-1-C-BJWC	Project: 16233
Checked: JCB	Date: 05/12/13	Sheet: 3 of 5
R-A-N-G-E-S-T ENGINEERS & SURVEYORS INC.		
P.O. Box 589 Silverthorne, CO 80498 970-468-6281		

U-11A

FIRST SUPPLEMENTAL CONDOMINIUM MAP OF THE  
RETREAT ON THE BLUE  
 TOWN OF SILVERTHORNE, SUMMIT COUNTY, COLORADO  
 SHEET 5 of 5  
NORTH GARAGE AND AFFORDABLE HOUSING UNITS

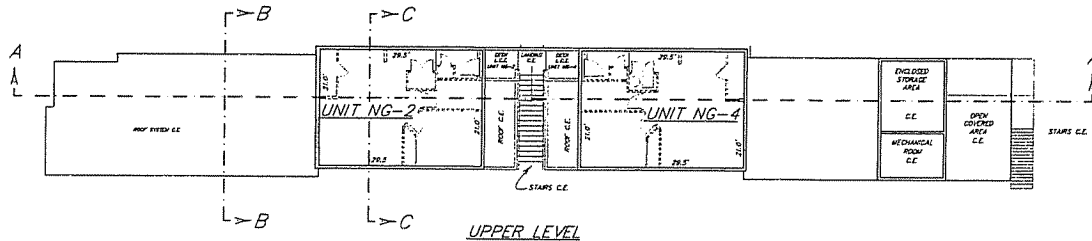


UPPER LEVEL

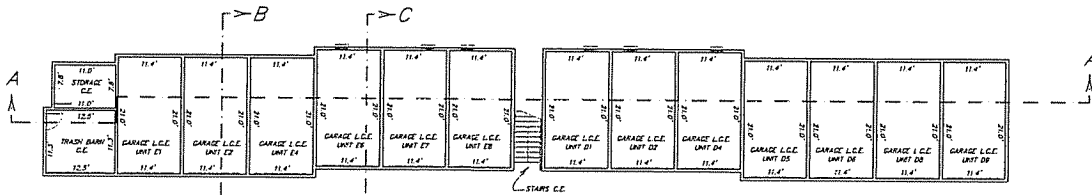


MAIN LEVEL  
 PLAN VIEWS


Scale: 1" = 10'  
 C.E. = COMMON ELEMENT  
 L.C.E. = LIMITED COMMON ELEMENT

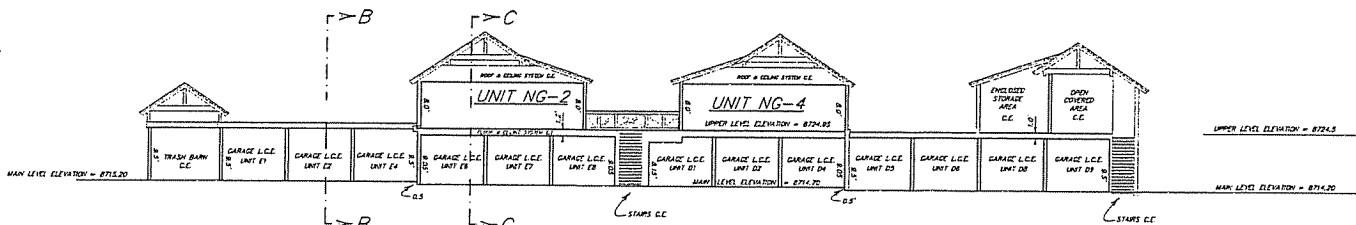

SECTION A-A

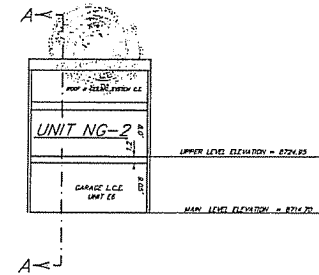

SECTION C-C

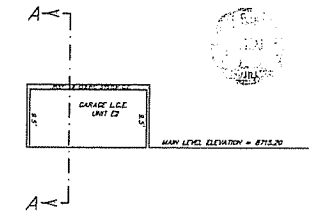

SECTION B-B

SECTION VIEWS

Scale: 1" = 10'




P.O. Box 589 Silverthorne, CO 80498 970-468-6281		